


70' X 12' CONSTRUCTION ENTRANCE TO BE PLACED ALONG EXISTING DRIVEWAY (SUBJECT TO SITE CONSTRAINTS)
 CONSTRUCTION ENTRANCE TO BE RELOCATED IF NECESSARY DUE TO CONSTRUCTION PHASING.

LORCOM LANE
 (VARIABLE WIDTH PUBLIC RIGHT-OF-WAY)

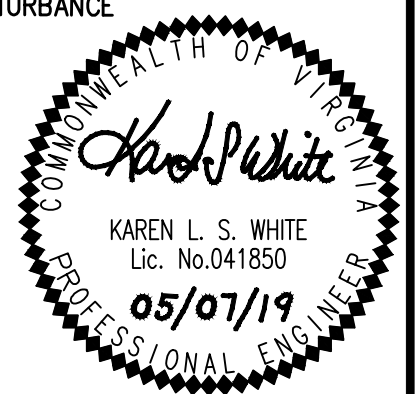


EROSION AND SEDIMENT CONTROL PLAN
 SCALE: 1" = 10'

NOTES

1. A PUMPER TRUCK/TANK IS TO BE USED AS A WATER SOURCE, IF NECESSARY.
2. THERE ARE NO KNOWN RESOURCE PROTECTION AREAS ON THIS SITE.
3. CONTRACTOR IS TO PROVIDE SUPPLEMENTARY EROSION AND SEDIMENT CONTROL MEASURES AS REQUIRED BY ARLINGTON COUNTY INSPECTORS.
4. CONTRACTOR IS TO REMOVE ONLY TREES IDENTIFIED IN THE TREE CONSERVATION PLAN (C-1201) AS "TO BE REMOVED".
5. ADDITIONAL SILT FENCE TO BE INSTALLED AT THE DISCRETION OF THE INSPECTOR. CONTRACTOR TO COORDINATE TIMING AND LOCATION OF PLACEMENT WITH INSPECTOR.
6. CONTRACTOR MAY MODIFY CONSTRUCTION ENTRANCE AS DIRECTED BY INSPECTOR.
7. CONTRACTOR TO PROVIDE INLET PROTECTION TO ANY EXISTING INLET DOWN STREAM OF THE SITE THAT MAY BE AFFECTED BY EROSION AND SEDIMENT GENERATED ONSITE.
8. SEE SHEET C-0602 FOR EROSION AND SEDIMENT CONTROL NOTES.
9. SEE SHEET C-0602 FOR EROSION AND SEDIMENT CONTROL DETAILS.

LEGEND

KEY	TITLE	SYMBOL	KEY	TITLE	SYMBOL
CE	TEMPORARY GRAVEL CONSTRUCTION ENTRANCE (VESCH 3.02)		DW	DEWATERING DEVICE (VESCH 3.26)	
SF	SILT FENCE (VESCH 3.05)		DC	DUST CONTROL (VESCH 3.39)	
SSF	SUPER SILT FENCE (VESCH 3.05)		LIMITS OF CLEARING AND GRADING		
TP	TREE PROTECTION (VESCH 3.38)				
RP	ROOT PRUNING				

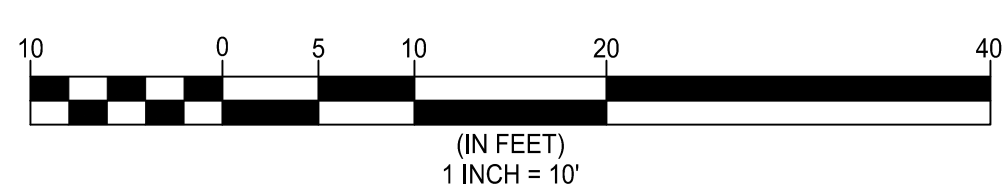

EROSION AND SEDIMENT CONTROL PLAN

WALTER L. PHILLIPS INCORPORATED ESTABLISHED 1945
 Engineers • Surveyors • Planners
 Landscape Architects • Arborists
 207 PARK AVENUE
 FALLS CHURCH, VIRGINIA 22046
 (703) 532-6163 Fax (703) 533-1301
 www.WLPINC.com

**ARLINGTON, VIRGINIA
 DEPARTMENT OF ENVIRONMENTAL SERVICES**

4219 LORCOM LANE
THE PROPERTY OF R.A. PHILLIPS
DEMOLITION PLAN
4219 LORCOM LANE, ARLINGTON, VIRGINIA 22207

SCALE: 1" = 10' DRAWN CR CHECKED TPBKW
 SUBMITTED DATE 02/20/2019 05/07/2019
 APPROVED DATE
 DIRECTOR OF ENVIRONMENTAL SERVICES

SHEET: **D-0601**